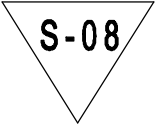
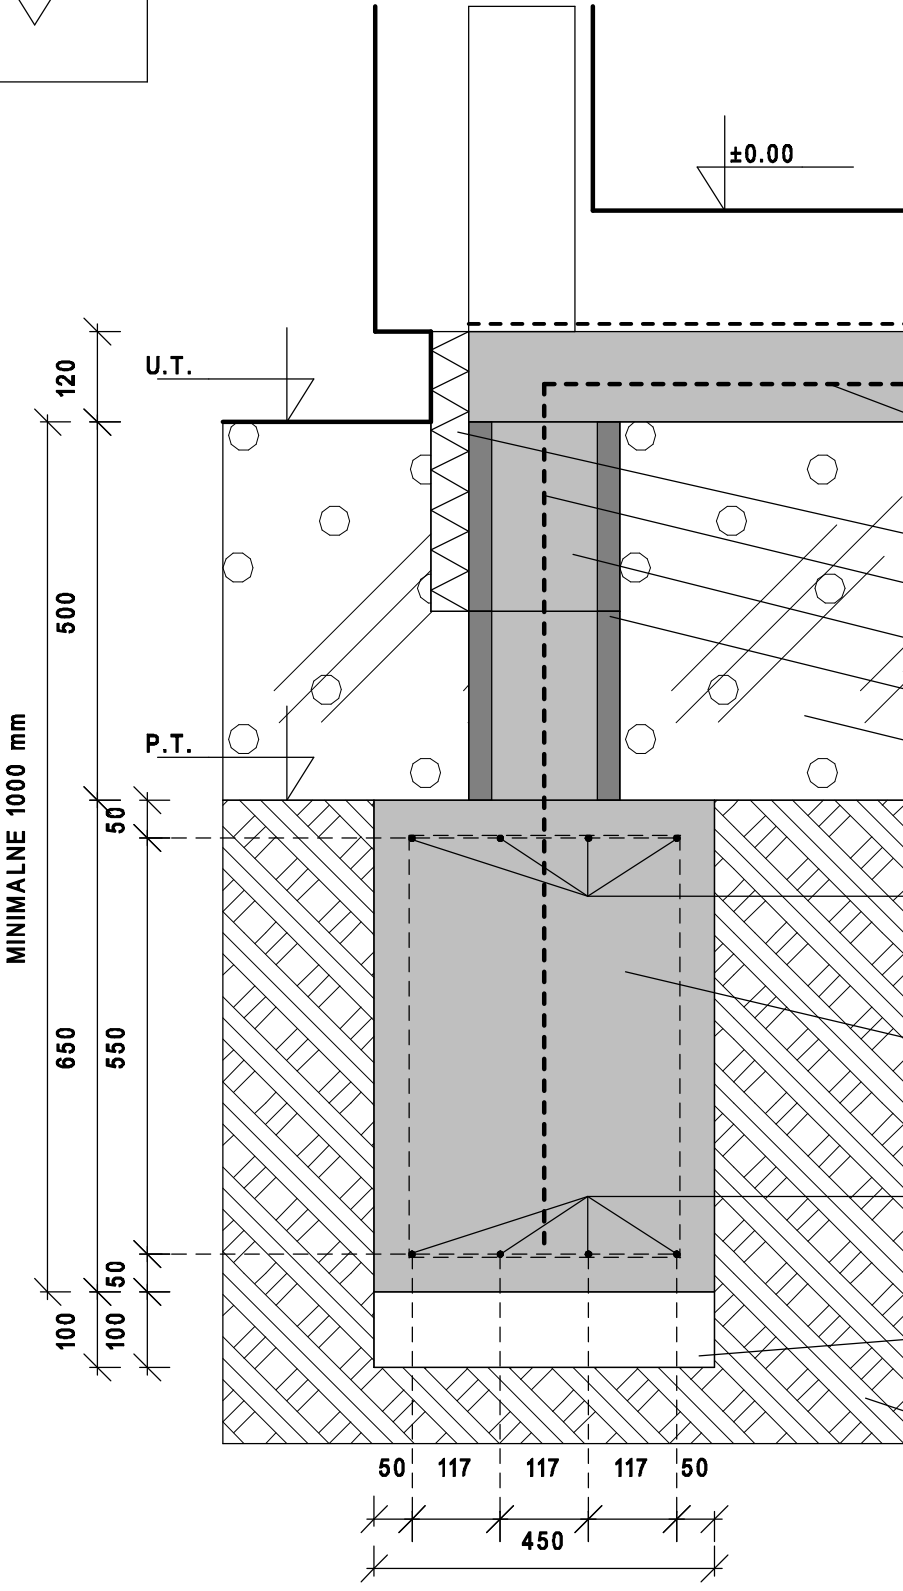


REZ ZAKLADOVYM PASEM - OBVODOVY

OZNACENI	SCHEMA	POPIS
		<p>POZNAMKA:                  POCET BET. TVARNIC                  A VYZTUZENI ZAKLADU                  SE MUZE PRIZPUSOBIT                  DLE KONKRETNICH POZADAVKU</p> <p>SKLADBA PODLAHY                  BITAGIT + PENETRACE</p> <p>ZB DESKA B 15                  KARI <math>\varnothing 6 / 150</math></p> <p>POLYSTYREN 50 mm, DLE INV.                  ROXOR 8 mm</p> <p>BETON B 15                  BETONOVE TVAR. 200/250/500                  HUTNENY ZASYP</p> <p>ROXOR 8 mm</p> <p>BETON B 15</p> <p>ROXOR 8 mm</p> <p>PODSYP STERKOPISEK</p> <p>ROSTLY TEREN</p>