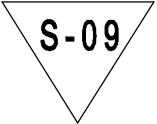
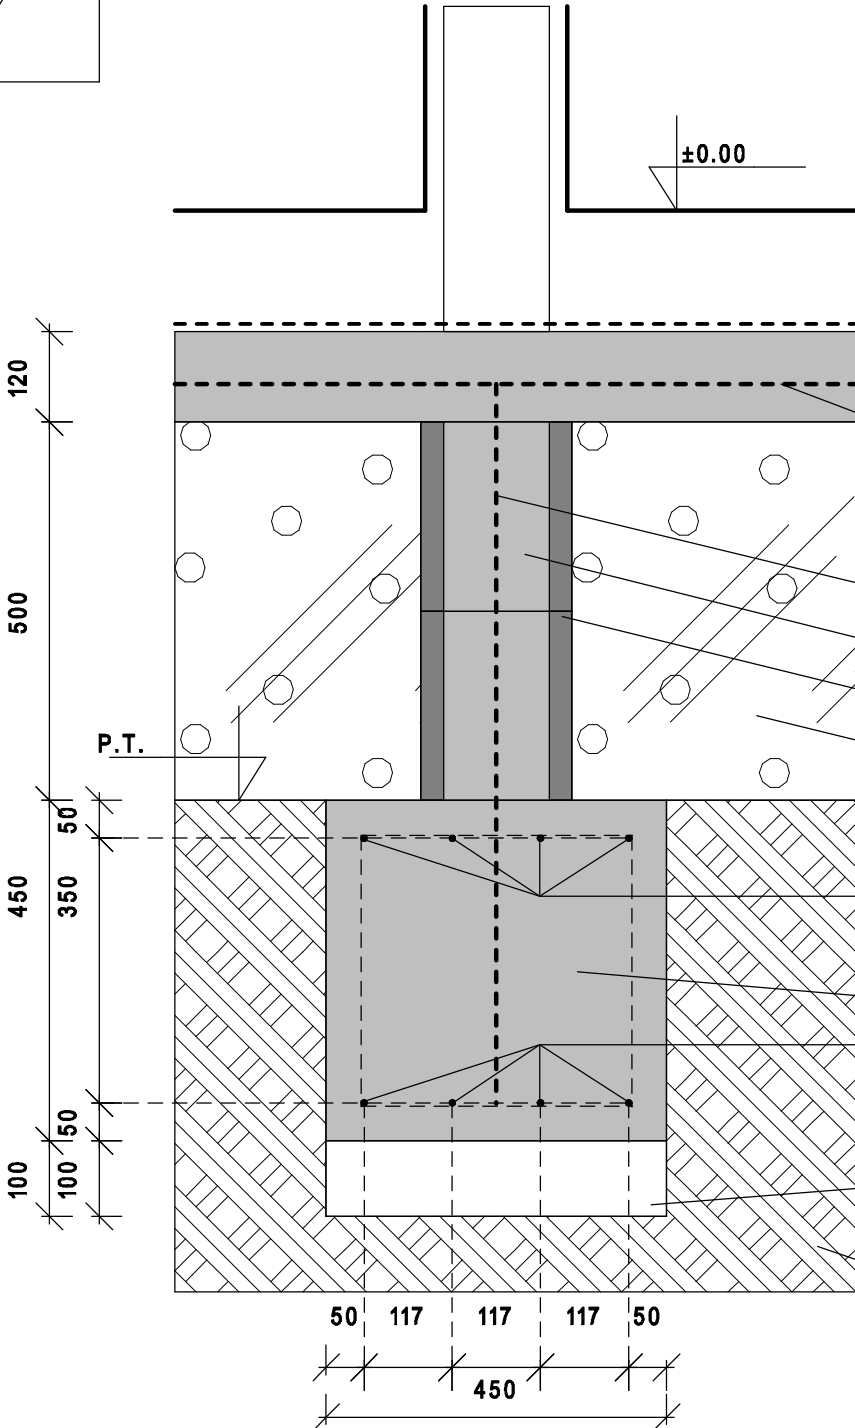


REZ ZAKLADOVYM PASEM - VNITRNI

OZNACENI	SCHEMA	POPIS
		<p>POZNAMKA:          POCET BET. TVARNIC          A VYZTUZENI ZAKLADU          SE MUZE PRIZPUSOBIT          DLE KONKRETNICH POZADAVKU</p> <p>SKLADBA PODLAHY          BITAGIT + PENETRACE</p> <p>ZB DESKA B 15          KARI o 6 / 150</p> <p>ROXOR 8 mm          BETON B 15          BETONOVE TVAR. 200/250/500          HUTNENY ZASYP</p> <p>ROXOR 8 mm          BETON B 15          ROXOR 8 mm</p> <p>PODSYP STERKOPISEK          ROSTLY TEREN</p>